



03 CORTE AA - CX. D'AGUA
ESCALA 1/50

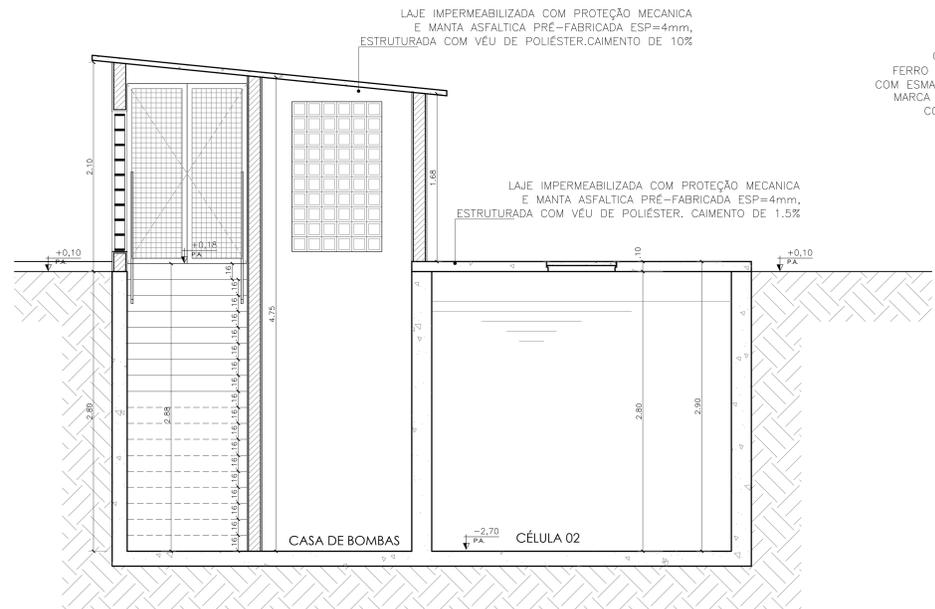


10 CORTE AA
ESCALA 1/25

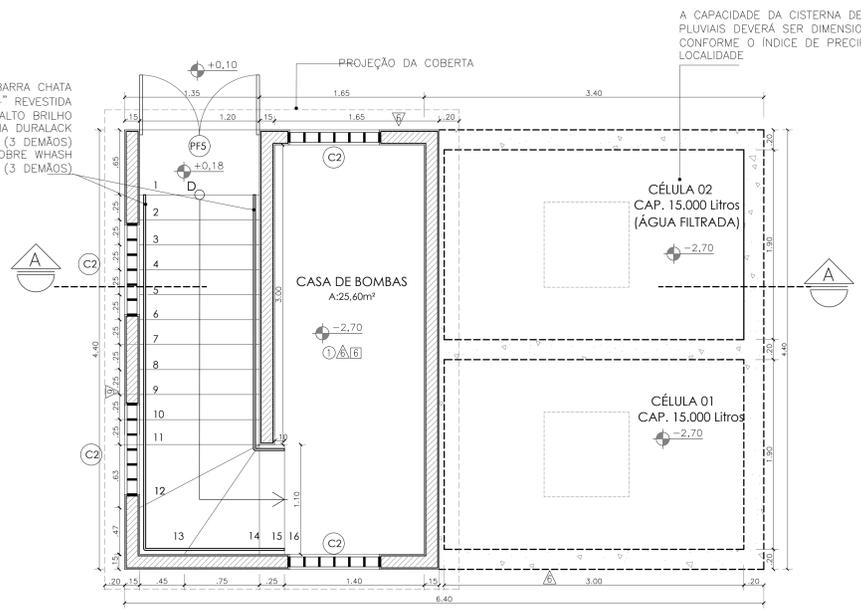


09 PLANTA BAIXA CISTERNA/CASA DE BOMBAS
ESCALA 1/25


A CAPACIDADE DA CISTERNA DE ÁGUAS PLUVIAIS DEVERÁ SER DIMENSIONADA CONFORME O ÍNDICE DE PRECIPITAÇÃO DA LOCALIDADE

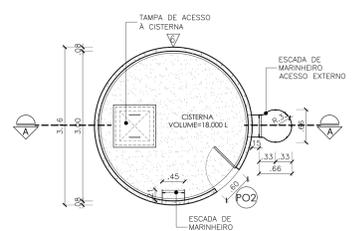


01 PLANTA DA CISTERNA
ESCALA 1/50

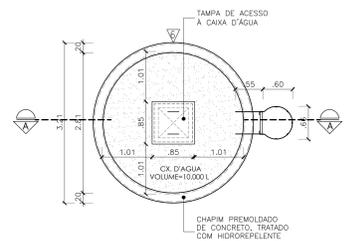


02 VISTA SUPERIOR DA CX. D'AGUA
ESCALA 1/50

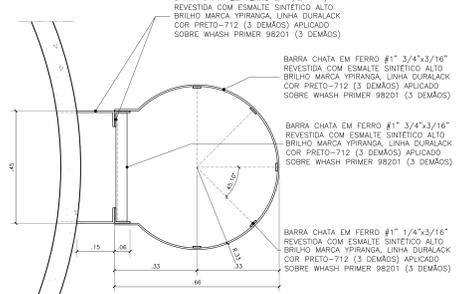


04 DET. ESCADA DE MARINHEIRO EXTERNA
ESCALA 1/10

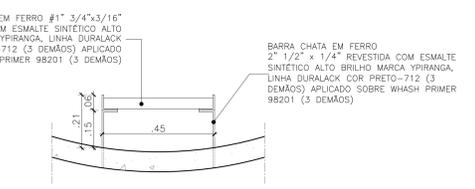


05 DET. ESCADA DE MARINHEIRO INTERNA
ESCALA 1/10

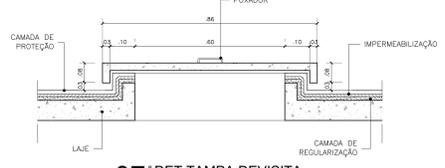

07 DET. TAMPA DE VISITA
ESCALA 1/10

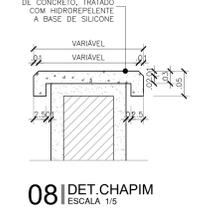

08 DET. CHAPIM
ESCALA 1/5

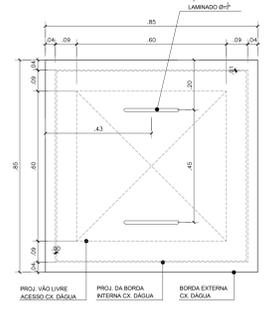

06 PLANTA TAMPA DE VISITA
ESCALA 1/10